


CLIENT'S LOGO

MANHOLE VERIFICATION
TO PLACE "CLIENT'S" FACILITIES
IN THE CITY OF SAMPLE

PROJECT NAME
PROJECT NUMBER

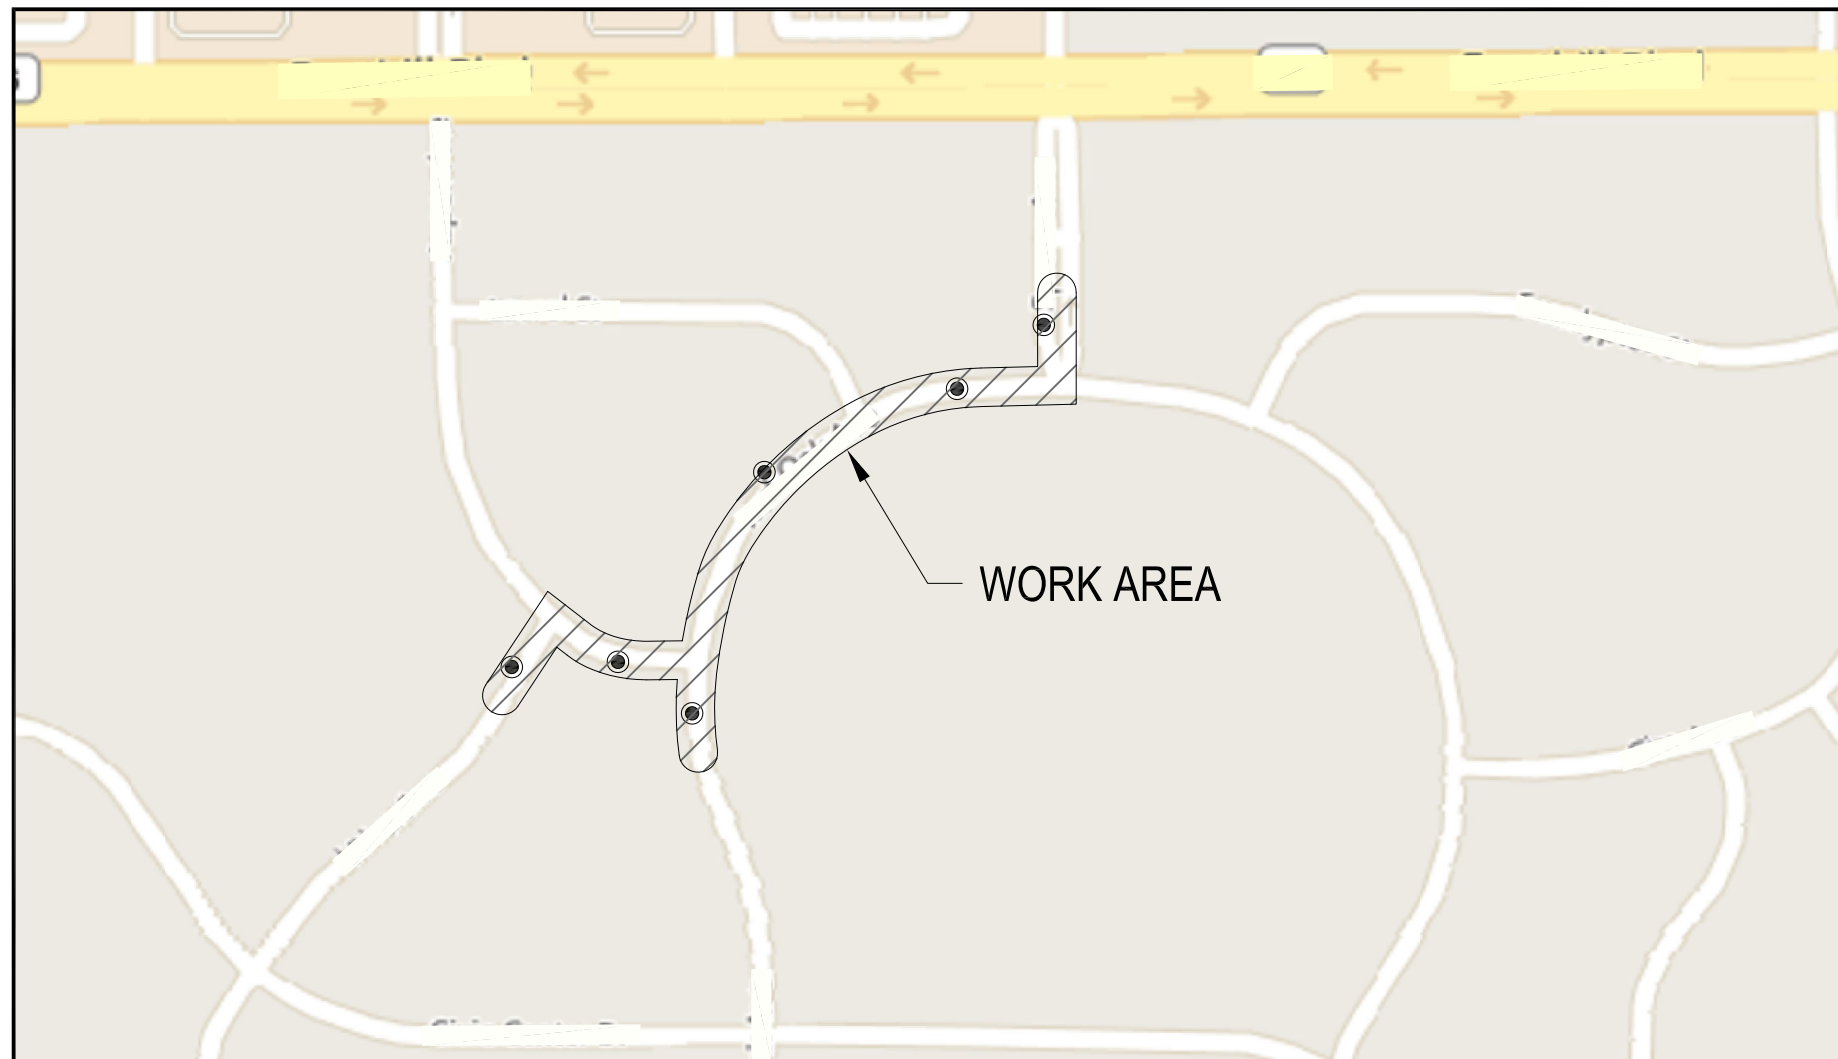

O-S-Pro
Telecom Solutions, LLC
2001 THIRD ST #H, RIVERSIDE, CA 92507

COVER SHEET

CLIENT'S LOGO

CLIENT'S ADDRESS 1
CLIENT'S ADDRESS 2


PROJECT NAME
SAMPLE ADDRESS
SAMPLE CITY, CA.

SCALE: **NTS** JOB NUMBER: **JOB NUMBER**



DRAWN	CB
DESIGN	CB
CHECKED	OSPRO
DATE	11/10/20
1	8

REV **0**

NORTH

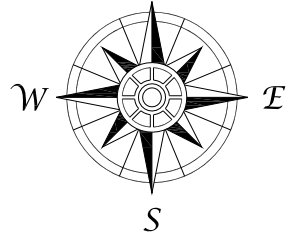

SCALE: 1" = 100'

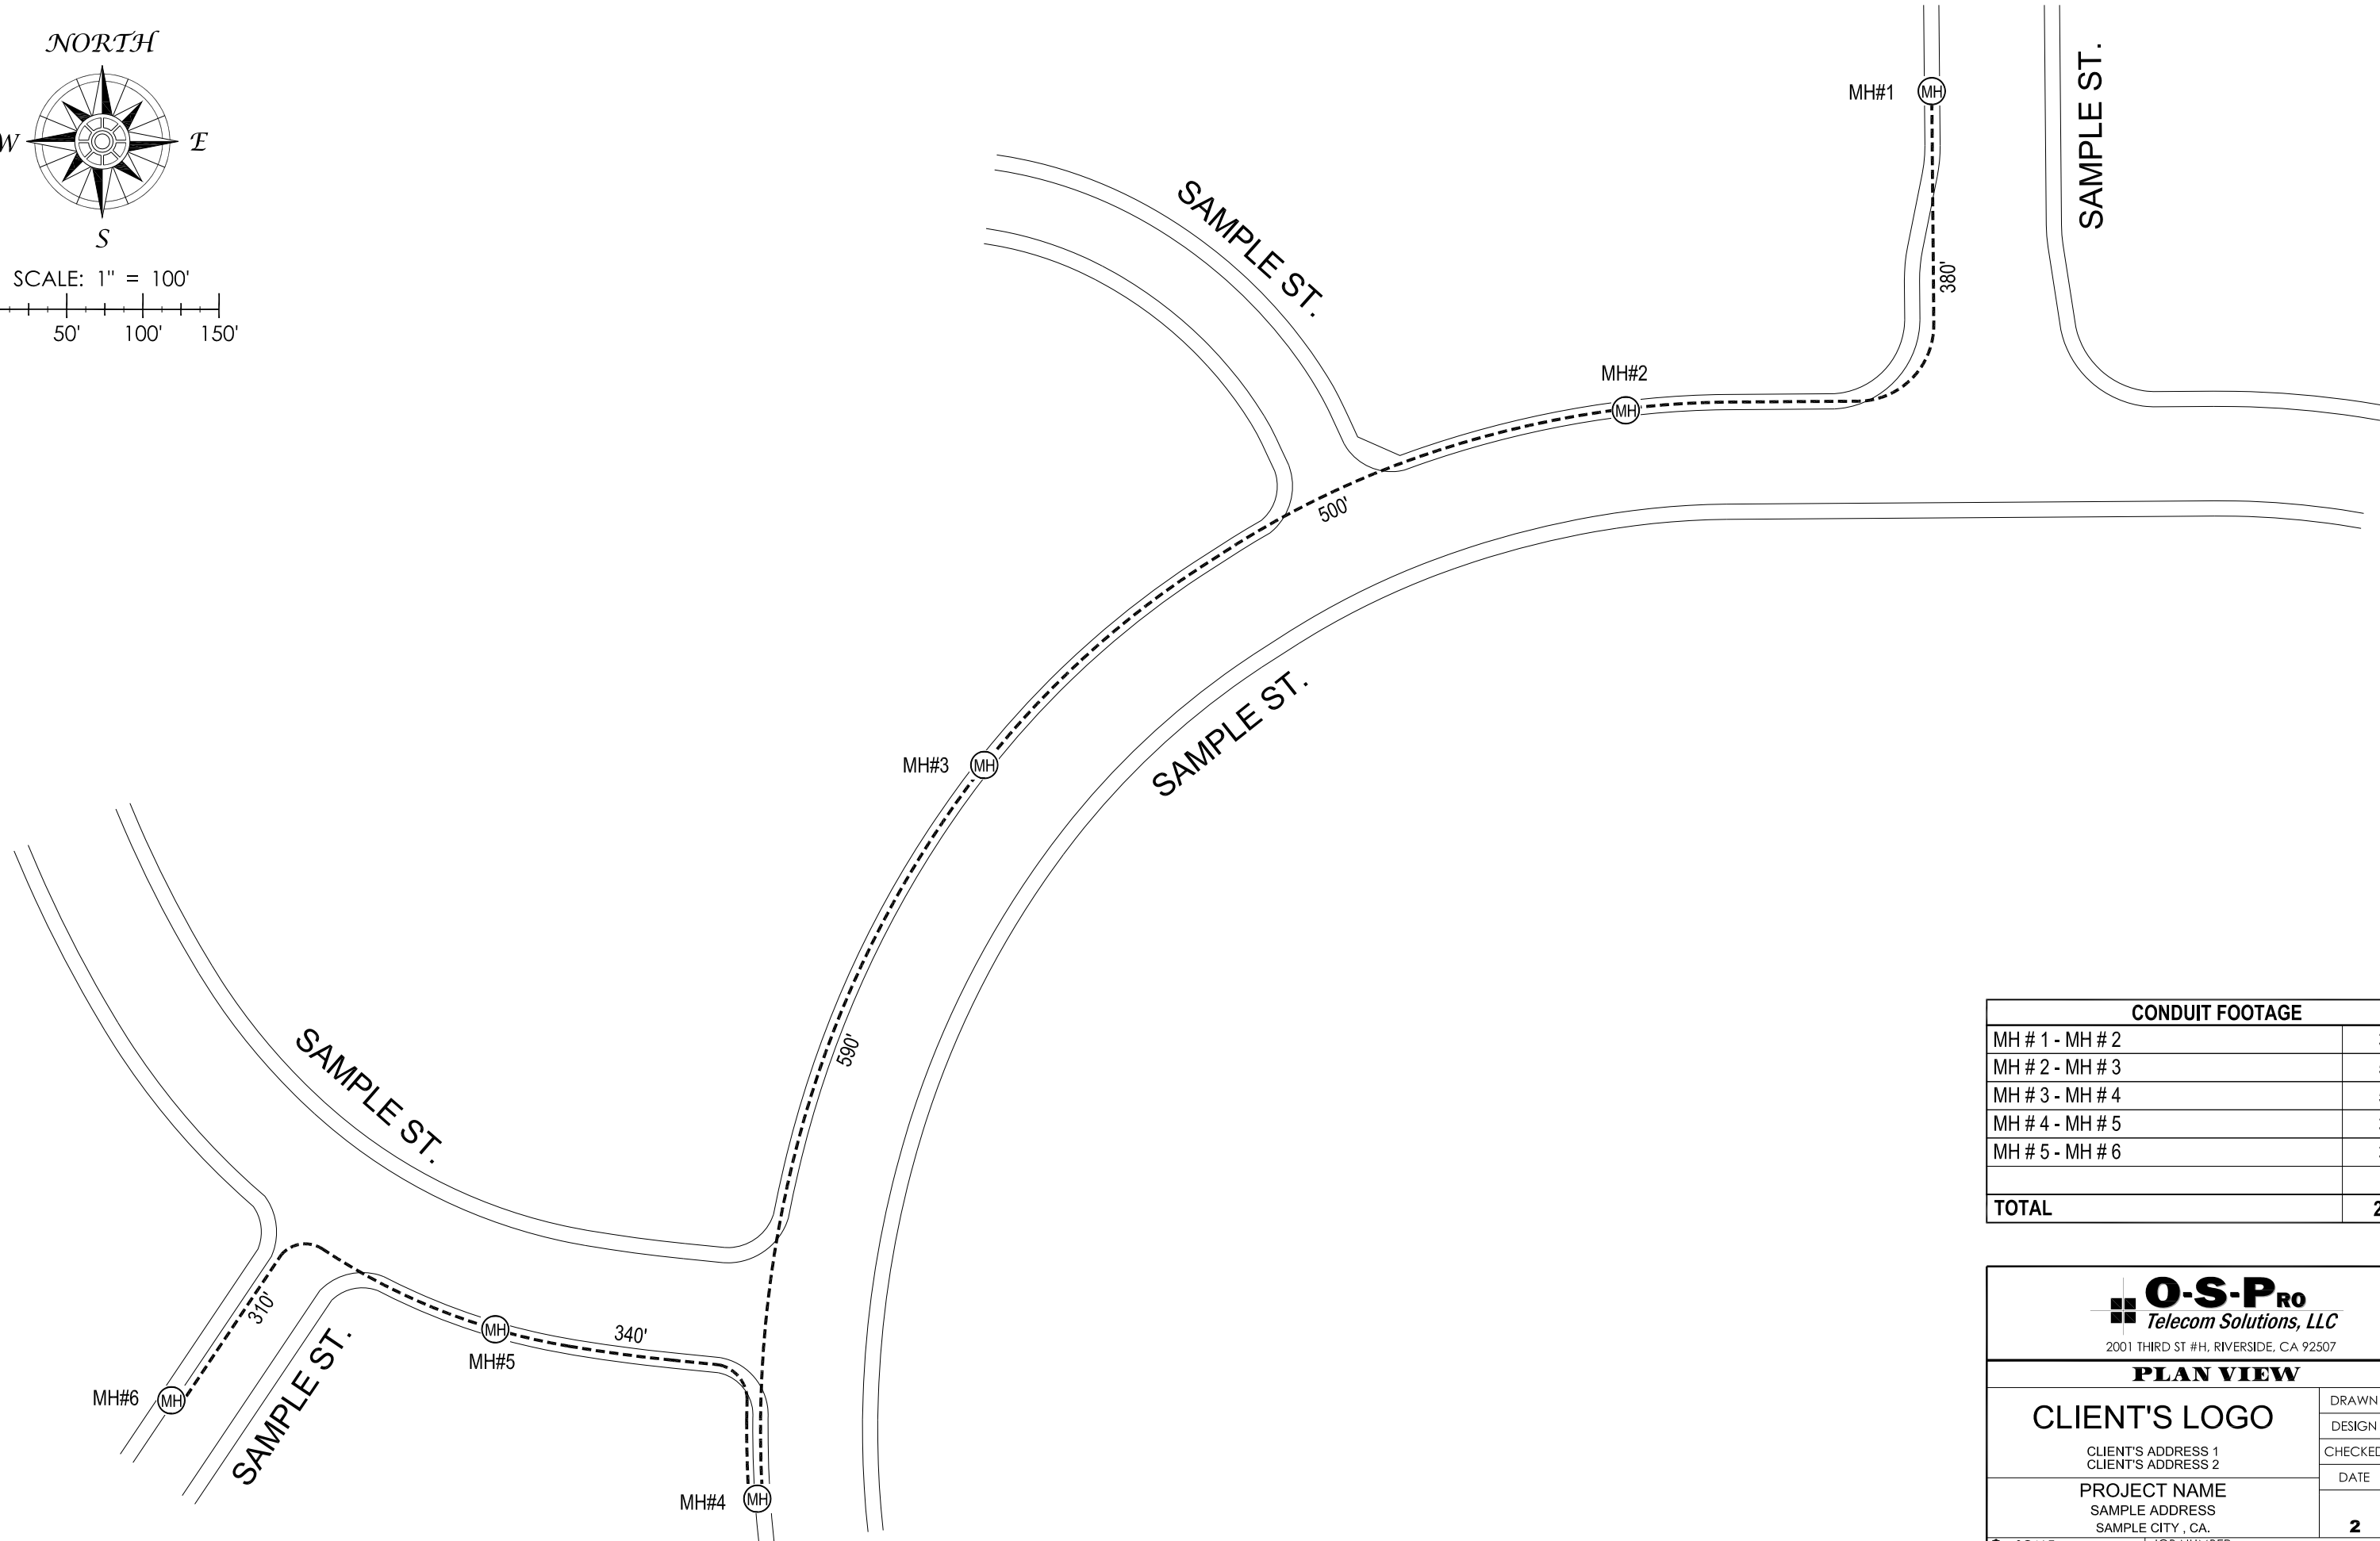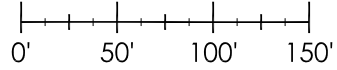


CONDUIT FOOTAGE	
MH # 1 - MH # 2	380'
MH # 2 - MH # 3	500'
MH # 3 - MH # 4	590'
MH # 4 - MH # 5	340'
MH # 5 - MH # 6	310'
TOTAL	2120'

O-S-Pro
 Telecom Solutions, LLC
 2001 THIRD ST #H, RIVERSIDE, CA 92507

PLAN VIEW			
CLIENT'S LOGO	DRAWN	CB	
	DESIGN	CB	
CLIENT'S ADDRESS 1 CLIENT'S ADDRESS 2	CHECKED	OSPRO	
	DATE	11/10/20	
PROJECT NAME SAMPLE ADDRESS SAMPLE CITY, CA.	2 OF 8		REV
SCALE: 1" = XX'	JOB NUMBER	0	REV




CONTINUES TO NEXT MH
NORTH WALL

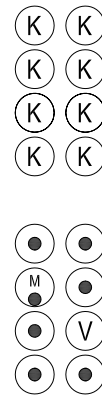

CLIENT TO USE KNOCKOUT


WEST WALL

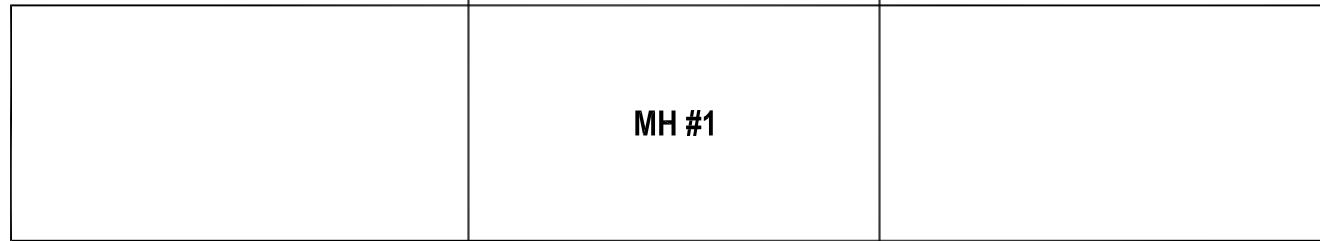

EAST WALL




SOUTH WALL
TO MH#2

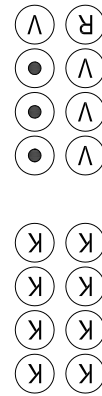

CLIENT TO PLACE 3-1.25" I.D.
AND LEASE ONE

LOCATION MAP

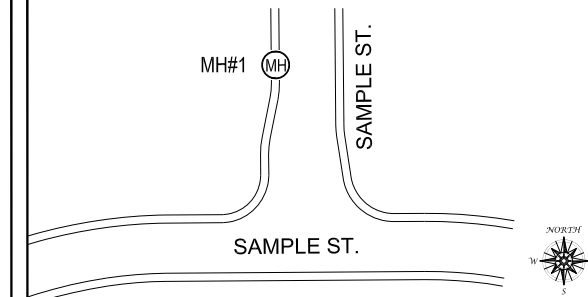

DESCRIPTION

CLIENT 1 JOB#:	JOB NUMBER
CLIENT 2 JOB#:	JOB NUMBER
MH / SB #:	MANHOLE NO. 1
LOCATION:	SAMPLE ST.
CITY:	SAMPLE CITY

LEGEND

SYMBOL/LINETYPE	DESCRIPTION
(A)	AIR PIPE
(C)	CAPPED
(I)	OTHER (NOTES 1, 2 ETC.)
(K)	KNOCKOUT
(R)	ROPE
(V)	VACANT
(M)	MULE TAPE
(O)	INNERDUCTS
(●)	INNERDUCTS / OCCUPIED
(●)	CABLE / OCCUPIED
(X)	NO ROPE OR STUB
(50)	NEW CORE
(- - -)	MAINTENANCE
(- - -)	NEW FIBER

NOTES





- FROM MANHOLE # 1 TO MANHOLE # 2**
- CLIENT TO USE KNOCKOUT ON THE NORTH WALL
 - CLIENT TO PLACE 3-1.25" I.D. AND LEASE ONE
 - ALL CONDUITS ARE 4" UNLESS OTHERWISE NOTED

PREPARED BY:

O-S-Pro
Telecom Solutions, LLC
2001 THIRD ST #H, RIVERSIDE, CA 92507

MANHOLE DETAIL

CLIENT'S LOGO	DRAWN	CB
	DESIGN	CB
CLIENT'S ADDRESS 1 CLIENT'S ADDRESS 2	CHECKED	OSPRO
	DATE	11/10/20
PROJECT NAME SAMPLE ADDRESS SAMPLE CITY, CA.	3 OF 8	
SCALE: NTS	JOB NUMBER	REV 0

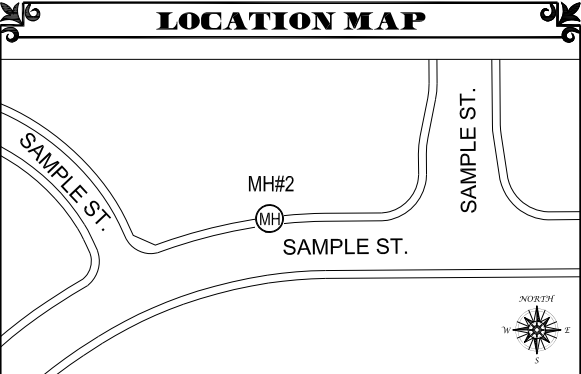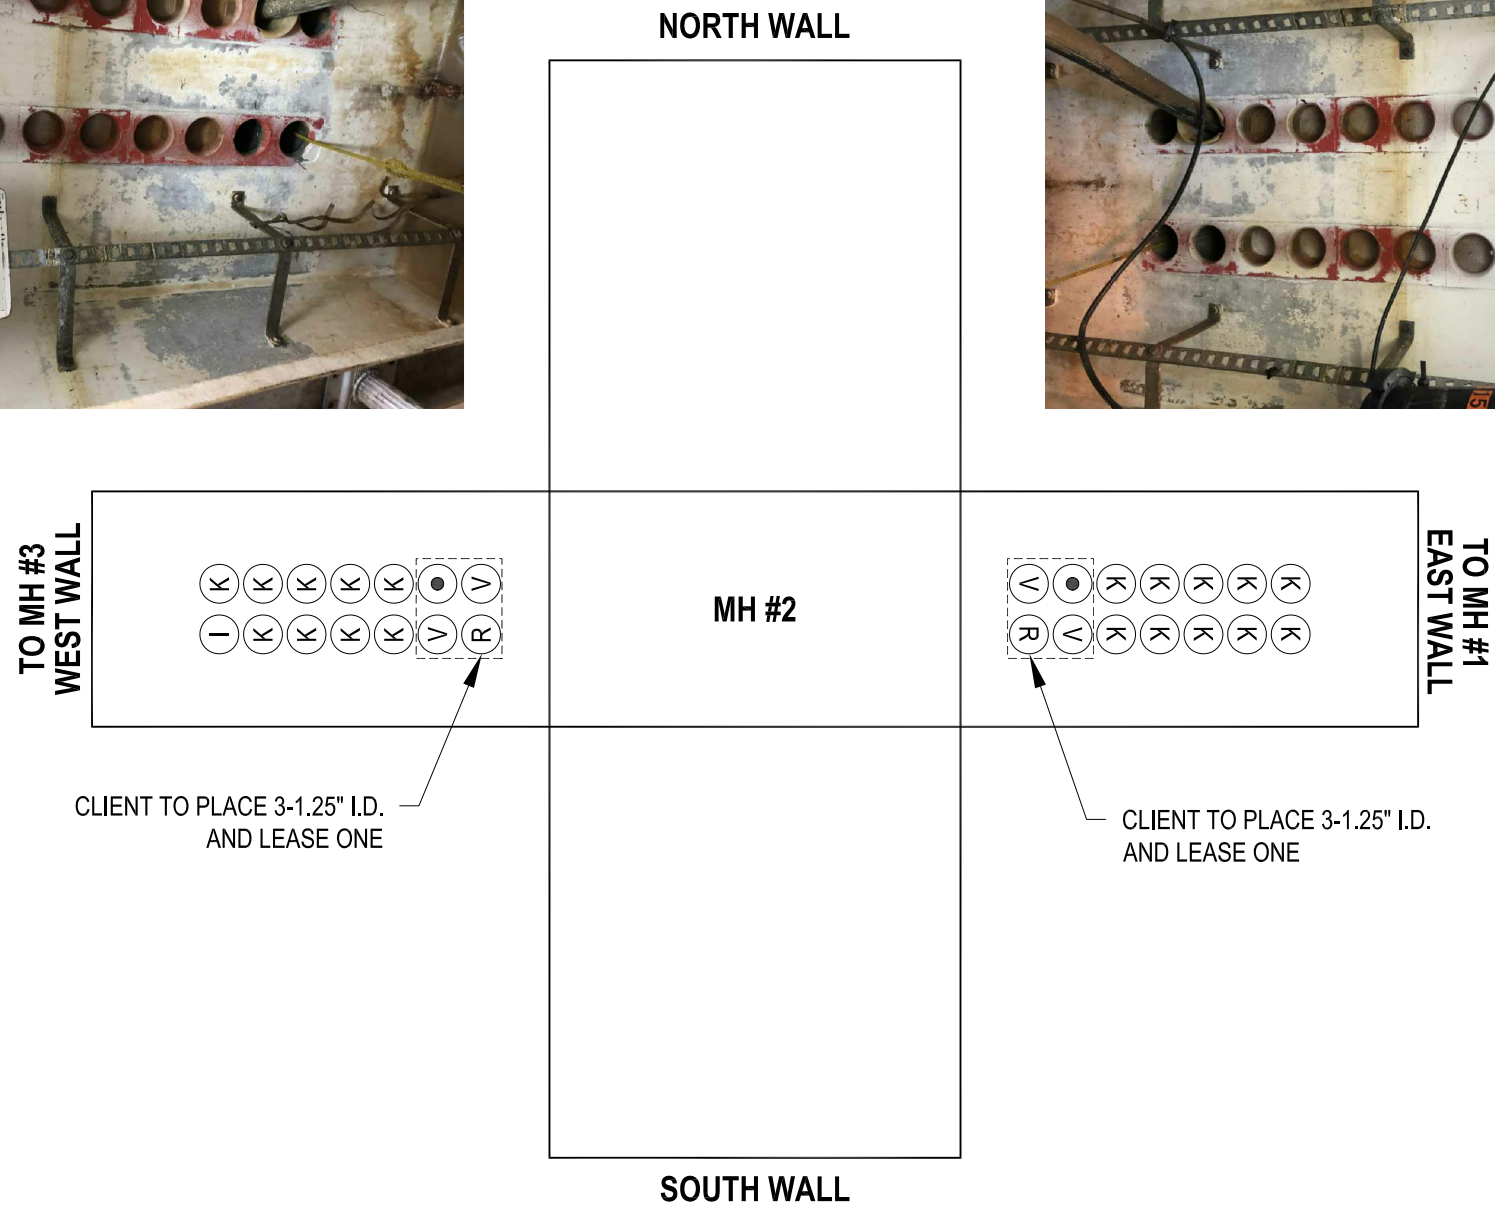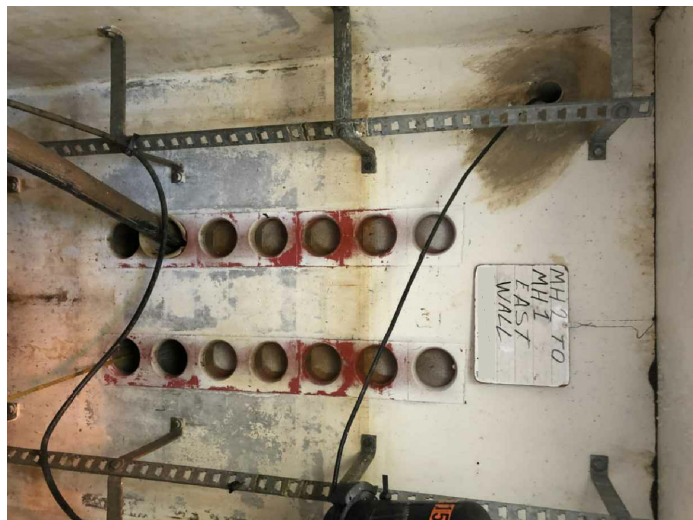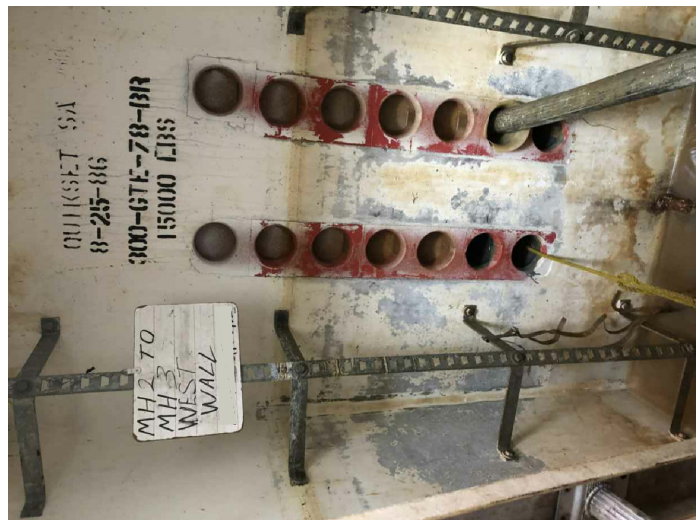

DESCRIPTION

CLIENT 1 JOB#:	JOB NUMBER
CLIENT 2 JOB#:	JOB NUMBER
MH / SB #:	MANHOLE NO. 2
LOCATION:	SAMPLE ST.
CITY:	SAMPLE CITY

LEGEND

SYMBOL/LINETYPE	DESCRIPTION
(A)	AIR PIPE
(C)	CAPPED
(I)	OTHER (NOTES 1, 2 ETC.)
(K)	KNOCKOUT
(R)	ROPE
(V)	VACANT
(M)	MULE TAPE
(○)	INNERDUCTS
(●)	INNERDUCTS / OCCUPIED
(⊙)	CABLE / OCCUPIED
(⊘)	NO ROPE OR STUB
(○)	NEW CORE
(○)	MAINTENANCE
(○)	NEW FIBER

NOTES

FROM MANHOLE # 2 TO MANHOLE # 3

- CLIENT TO PLACE 3-1.25" I.D. AND LEASE ONE
- ALL CONDUITS ARE 4" UNLESS OTHERWISE NOTED



PREPARED BY:

O-S-Pro
 Telecom Solutions, LLC
 2001 THIRD ST #H, RIVERSIDE, CA 92507


MANHOLE DETAIL

CLIENT'S LOGO	DRAWN	CB
	DESIGN	CB
CLIENT'S ADDRESS 1 CLIENT'S ADDRESS 2	CHECKED	OSPRO
	DATE	11/10/20
PROJECT NAME SAMPLE ADDRESS SAMPLE CITY, CA.	4 OF 8	

SCALE: **NTS** JOB NUMBER: **JOB NUMBER** REV: **0**

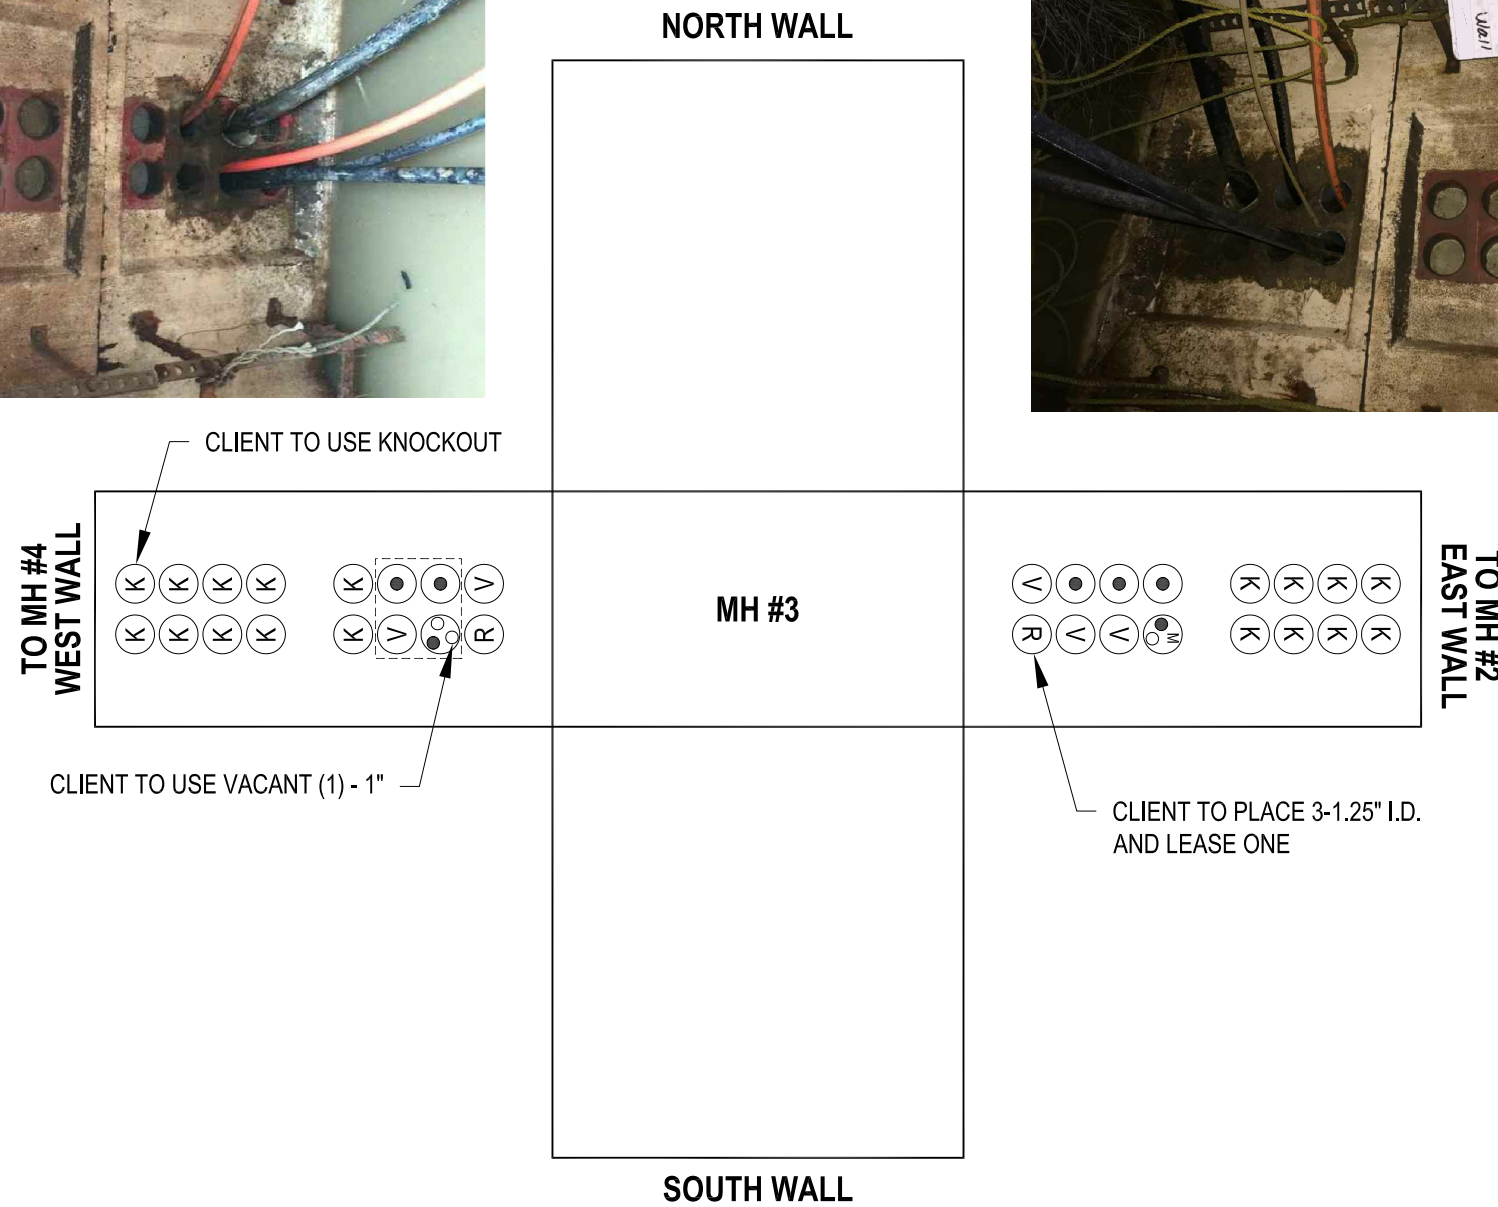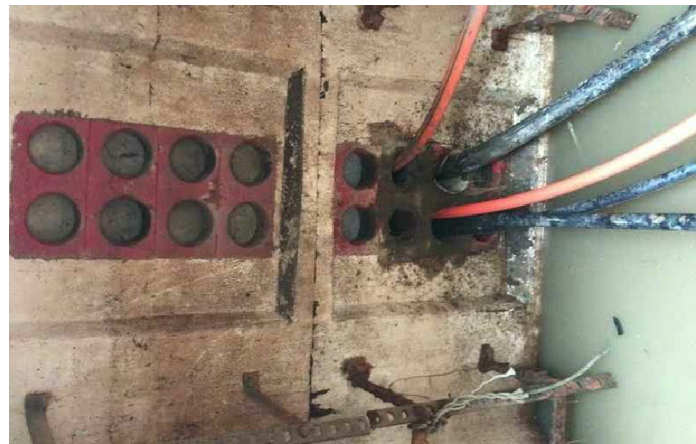

LOCATION MAP

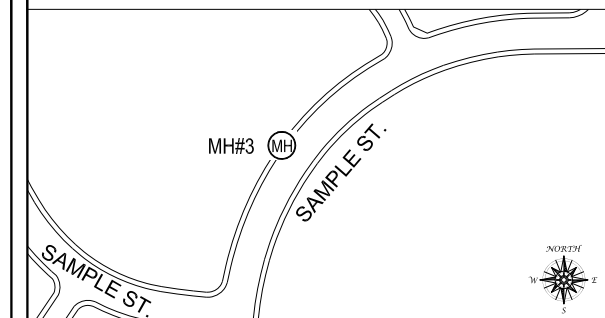

DESCRIPTION

CLIENT 1 JOB#:	JOB NUMBER
CLIENT 2 JOB#:	JOB NUMBER
MH / SB #:	MANHOLE NO. 3
LOCATION:	SAMPLE ST.
CITY:	SAMPLE CITY

LEGEND

SYMBOL/LINETYPE	DESCRIPTION
(A)	AIR PIPE
(C)	CAPPED
(I)	OTHER (NOTES 1, 2 ETC.)
(K)	KNOCKOUT
(R)	ROPE
(V)	VACANT
(M)	MULE TAPE
(O)	INNERDUCTS
(●)	INNERDUCTS / OCCUPIED
(●)	CABLE / OCCUPIED
(X)	NO ROPE OR STUB
(○)	NEW CORE
(○)	MAINTENANCE
(○)	NEW FIBER

NOTES

- FROM MANHOLE # 3 TO MANHOLE # 4**
- CLIENT TO USE VACANT (1) - 1"
 - ALL CONDUITS ARE 4" UNLESS OTHERWISE NOTED

PREPARED BY:



O-S-Pro
 Telecom Solutions, LLC
 2001 THIRD ST #H, RIVERSIDE, CA 92507

MANHOLE DETAIL

CLIENT'S LOGO	DRAWN	CB
	DESIGN	CB
CLIENT'S ADDRESS 1 CLIENT'S ADDRESS 2	CHECKED	OSPRO
	DATE	11/10/20
PROJECT NAME SAMPLE ADDRESS SAMPLE CITY, CA.	5 OF 8	
SCALE: NTS	JOB NUMBER:	REV: 0




TO MH #3 & #5
NORTH WALL

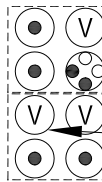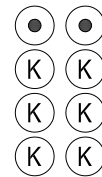


CLIENT TO USE VACANT (1) - 1"

CLIENT TO PLACE 3-1.25" I.D.
AND LEASE ONE


WEST WALL

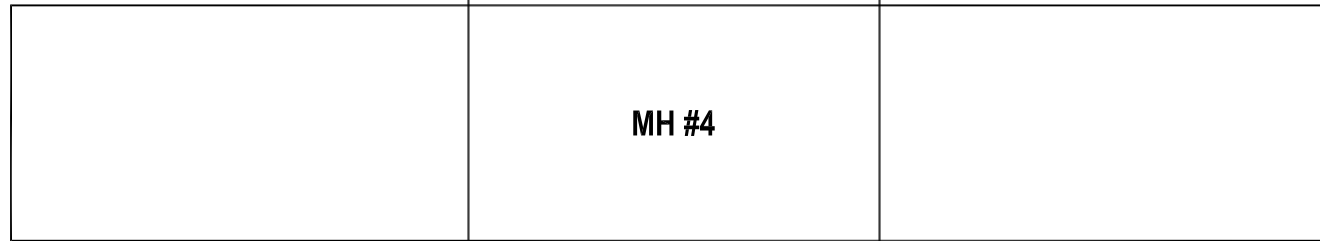


EAST WALL

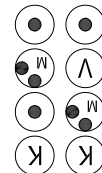


CLIENT TO USE KNOCKOUT

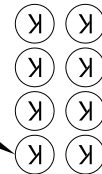

SOUTH WALL
CONTINUES TO NEXT MH

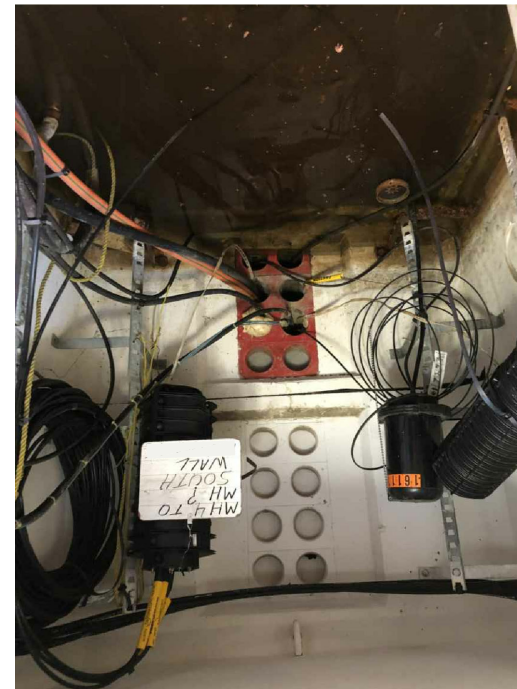

LOCATION MAP

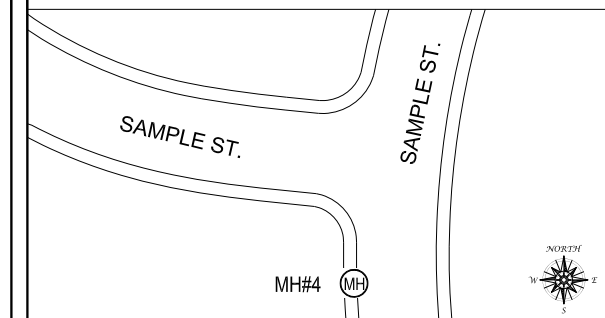

DESCRIPTION

CLIENT 1 JOB#:	JOB NUMBER
CLIENT 2 JOB#:	JOB NUMBER
MH / SB #:	MANHOLE NO. 4
LOCATION:	SAMPLE ST.
CITY:	SAMPLE CITY

LEGEND

SYMBOL/LINETYPE	DESCRIPTION
(A)	AIR PIPE
(C)	CAPPED
(I)	OTHER (NOTES 1, 2 ETC.)
(K)	KNOCKOUT
(R)	ROPE
(V)	VACANT
(M)	MULE TAPE
(O)	INNERDUCTS
(O with dot)	INNERDUCTS / OCCUPIED
(O with cross)	CABLE / OCCUPIED
(O with slash)	NO ROPE OR STUB
(O with X)	NEW CORE
(O with 50)	MAINTENANCE
(O with 60)	NEW FIBER



NOTES

- FROM MANHOLE # 4 TO MANHOLE # 5**
- CLIENT TO PLACE 3-1.25" I.D. AND LEASE ONE
 - ALL CONDUITS ARE 4" UNLESS OTHERWISE NOTED


PREPARED BY: **O-S-Pro**
Telecom Solutions, LLC
2001 THIRD ST #H, RIVERSIDE, CA 92507

MANHOLE DETAIL

CLIENT'S LOGO	DRAWN	CB
	DESIGN	CB
CLIENT'S ADDRESS 1 CLIENT'S ADDRESS 2	CHECKED	OSPRO
	DATE	11/10/20
PROJECT NAME SAMPLE ADDRESS SAMPLE CITY, CA.	6 OF 8	
SCALE: NTS	JOB NUMBER:	REV: 0

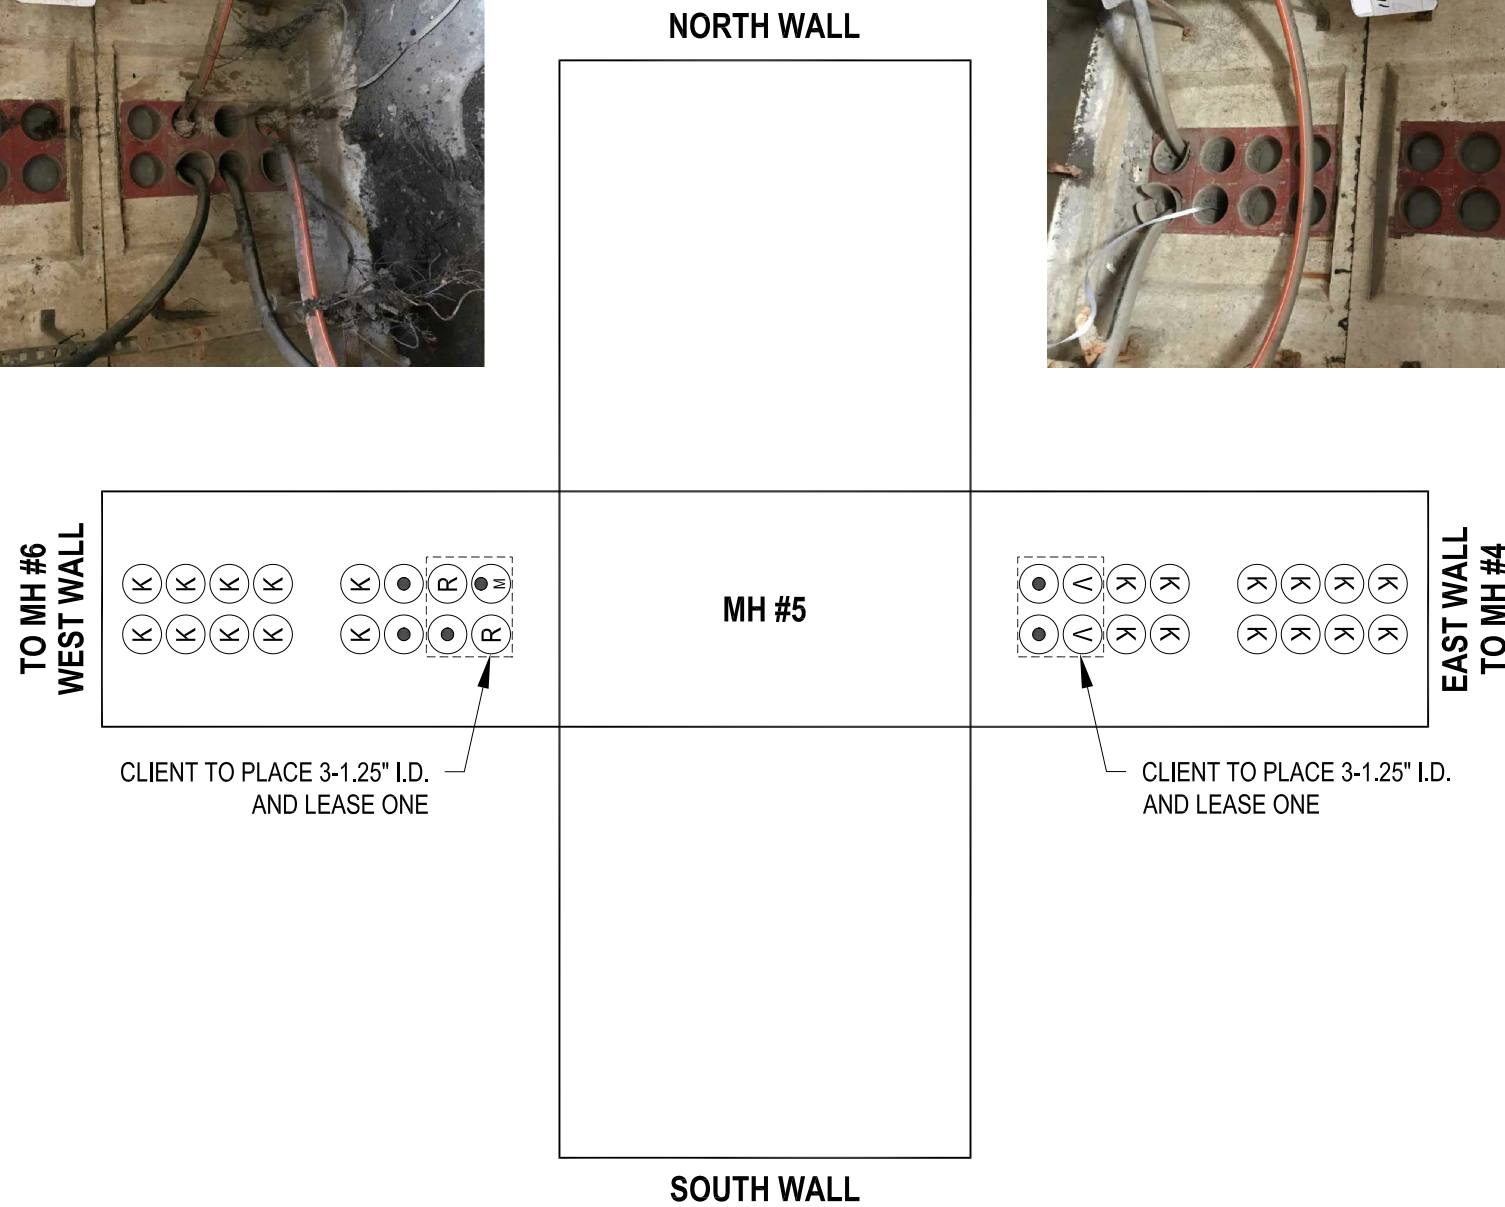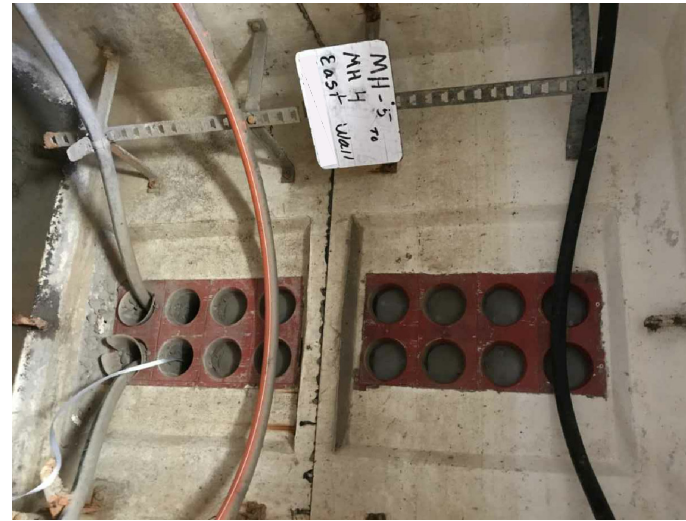

LOCATION MAP

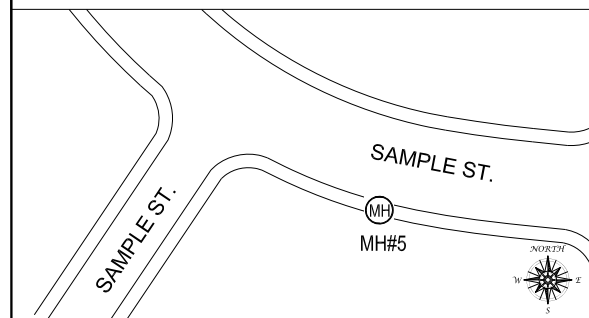

DESCRIPTION

CLIENT 1 JOB#:	JOB NUMBER
CLIENT 2 JOB#:	JOB NUMBER
MH / SB #:	MANHOLE NO. 5
LOCATION:	SAMPLE ST.
CITY:	SAMPLE CITY

LEGEND

SYMBOL/LINETYPE	DESCRIPTION
(A)	AIR PIPE
(C)	CAPPED
(I)	OTHER (NOTES 1, 2 ETC.)
(K)	KNOCKOUT
(R)	ROPE
(V)	VACANT
(M)	MULE TAPE
(○)	INNERDUCTS
(●)	INNERDUCTS / OCCUPIED
(◐)	CABLE / OCCUPIED
(◑)	NO ROPE OR STUB
(○/○)	NEW CORE
(○/○)	MAINTENANCE
(○/○)	NEW FIBER

NOTES

- FROM MANHOLE # 5 TO MANHOLE # 6**
- CLIENT TO PLACE 3-1.25" I.D. AND LEASE ONE
 - ALL CONDUITS ARE 4" UNLESS OTHERWISE NOTED

PREPARED BY:


O-S-Pro
 Telecom Solutions, LLC
 2001 THIRD ST #H, RIVERSIDE, CA 92507

MANHOLE DETAIL

CLIENT'S LOGO	DRAWN	CB
	DESIGN	CB
CLIENT'S ADDRESS 1 CLIENT'S ADDRESS 2	CHECKED	OSPRO
	DATE	11/10/20
PROJECT NAME SAMPLE ADDRESS SAMPLE CITY, CA.	7 OF 8	




TO MH #5
NORTH WALL

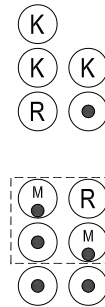


CLIENT TO PLACE 3-1.25" I.D.
AND LEASE ONE

WEST WALL

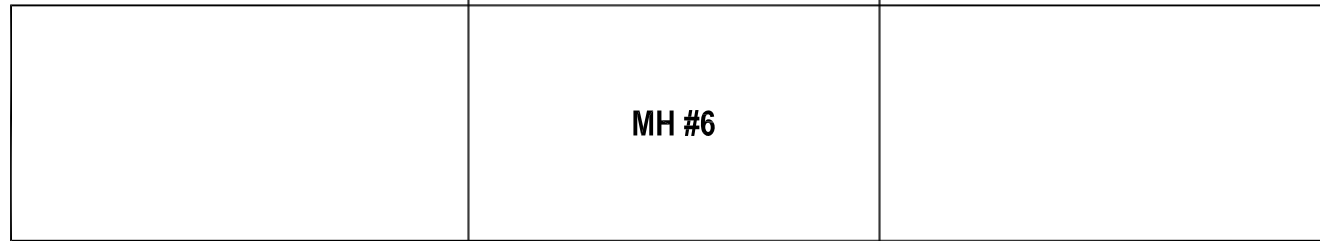


EAST WALL

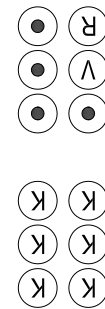

SOUTH WALL
CONTINUES TO NEXT MH



LOCATION MAP

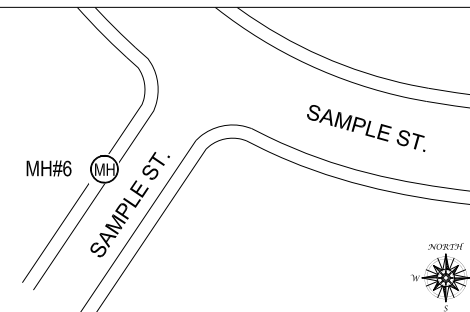

DESCRIPTION

CLIENT 1 JOB#:	JOB NUMBER
CLIENT 2 JOB#:	JOB NUMBER
MH / SB #:	MANHOLE NO. 6
LOCATION:	SAMPLE ST.
CITY:	SAMPLE CITY

LEGEND

SYMBOL/LINETYPE	DESCRIPTION
(A)	AIR PIPE
(C)	CAPPED
(I)	OTHER (NOTES 1, 2 ETC.)
(K)	KNOCKOUT
(R)	ROPE
(V)	VACANT
(M)	MULE TAPE
(O)	INNERDUCTS
(●)	INNERDUCTS / OCCUPIED
(●)	CABLE / OCCUPIED
(○)	NO ROPE OR STUB
(○)	NEW CORE
(○)	MAINTENANCE
(○)	NEW FIBER

NOTES

- FROM MANHOLE # 6 TO MANHOLE # 5**
- CLIENT TO PLACE 3-1.25" I.D. AND LEASE ONE
 - ALL CONDUITS ARE 4" UNLESS OTHERWISE NOTED

PREPARED BY:
O-S-Pro
 Telecom Solutions, LLC
 2001 THIRD ST #H, RIVERSIDE, CA 92507

MANHOLE DETAIL

CLIENT'S LOGO	DRAWN	CB
	DESIGN	CB
CLIENT'S ADDRESS 1 CLIENT'S ADDRESS 2	CHECKED	OSPRO
	DATE	11/10/20
PROJECT NAME SAMPLE ADDRESS SAMPLE CITY, CA.	8 OF 8	

SCALE: **NTS** JOB NUMBER: **JOB NUMBER** REV: **0**